



Notice to Navigation Interests

US Army corps
Of Engineers
Buffalo District
1776 Niagara Street
Buffalo, New York 14207-3199

Notice No.

Date

Waterway

Lake Erie, Ohio


LRB-CO-MN-S




Condition of Federal Navigation Channel Huron Harbor, Huron, Ohio


1. Condition surveys performed within the Federal navigation Channel at Huron Harbor, Ohio during the month of April 2002 indicate shoaling has reduced depths to those shown on the attached standard tabular form and channel condition drawings.
2. Soundings are in feet and referred to Low Water Datum (LWD) 569.2 feet above Mean Water Level (MWL) at Rimouski, Quebec (International Great Lakes Datum 1985).
3. Vessel operators are advised to use caution when navigating in this area.
4. Copies of the sounding print for Huron Ohio consisting of (3) sheets, 02S-HUR-1/1 thru 1/3, at a cost of \$2.50 per sheet will be furnished upon receipt of a check in the full amount made payable to: United States Army Engineer District, Buffalo. Requests should be addressed to: District Commander, U.S. Army Engineer District, Buffalo, ATTN: NY/PA O&M Office, 1776 Niagara Street, Buffalo, New York 14207, requesting exact number or copies of sheets by file number. A point of contact and phone number must be indicated to facilitate response to the request. To obtain the Metadata and CADD files and view a color version of this map, point your web browser to **<http://www.lrb.usace.army.mil/waterways/survey/survey.html>** and locate the harbor on the table of harbors. This web page has been temporarily disabled, please check back later.
5. Buffalo district's point of contact in reference to the exact number of sheets, file number, and the availability of any later information pertaining to the area is Mr. Kelly L. Maccarone, Chief of the Survey Section, Buffalo District, and may be contacted by phone at 716-879-4285.

RAYMOND N. LEWIS, P.E.
Chief, NY/PA O&M Office

REPORT OF CHANNEL CONDITIONS (FOR CHANNELS LESS THAN 400 FEET WIDE) (ER-1330-2-316)					PAGE 2 OF 4 PAGES DATE		
TO: ACCOMPANY LOCAL NOTICE TO NAVIGATION INTERESTS, DATED				FROM: U.S. ARMY CORPS OF ENGINEERS, BUFFALO DISTRICT 1776 NIAGARA STREET, BUFFALO, NY 14207-3199 (716) 879-4292 FAX (716) 879-4356			
RIVER/HARBOR NAME AND STATE HURON HARBOR, HURON, OHIO					MINIMUM DEPTHS IN CHANNEL ENTERING FROM SEAWARD		
NAME OF CHANNEL	DATE OF SURVEY	AUTHORIZED PROJECT			LEFT OUTSIDE QUARTER (feet)	MIDDLE HALF (feet)	RIGHT OUTSIDE QUARTER (feet)
		WIDTH (feet)	LENGTH (feet)	DEPTH (feet)			
(A) LAKE APPROACH CHANNEL.	APRIL 2002	400	8400 (a)	29	24.9	26.1	24.6
(B) ENTRANCE CHANNEL, FROM LAKE APPROACH CHANNEL TO THE NORTH END OF THE EAST BREAKWATER.	APRIL 2002	400-300	700	29	19.4	24.3	26.1
(C) ENTRANCE CHANNEL, FROM THE NORTH END OF THE EAST BREAKWATER TO SLIP #1.	APRIL 2002	300-150	1900	28	22.7	18.8	9.0
(D) HURON RIVER CHANNEL.	APRIL 2002	120-350	1500	27	22.1	23.5	23.1
(E) TURNING BASIN	APRIL 2002	0-400	600 (b)	21	17.3	16.9	15.3
							
REMARKS: (a) LENGTH VARIES DEPENDING ON THE LOCATION OF THE 29 FOOT CONTOUR IN LAKE ERIE. (b) IRREGULARLY SHAPED, SEE PROJECT CONDITION DRAWINGS.							

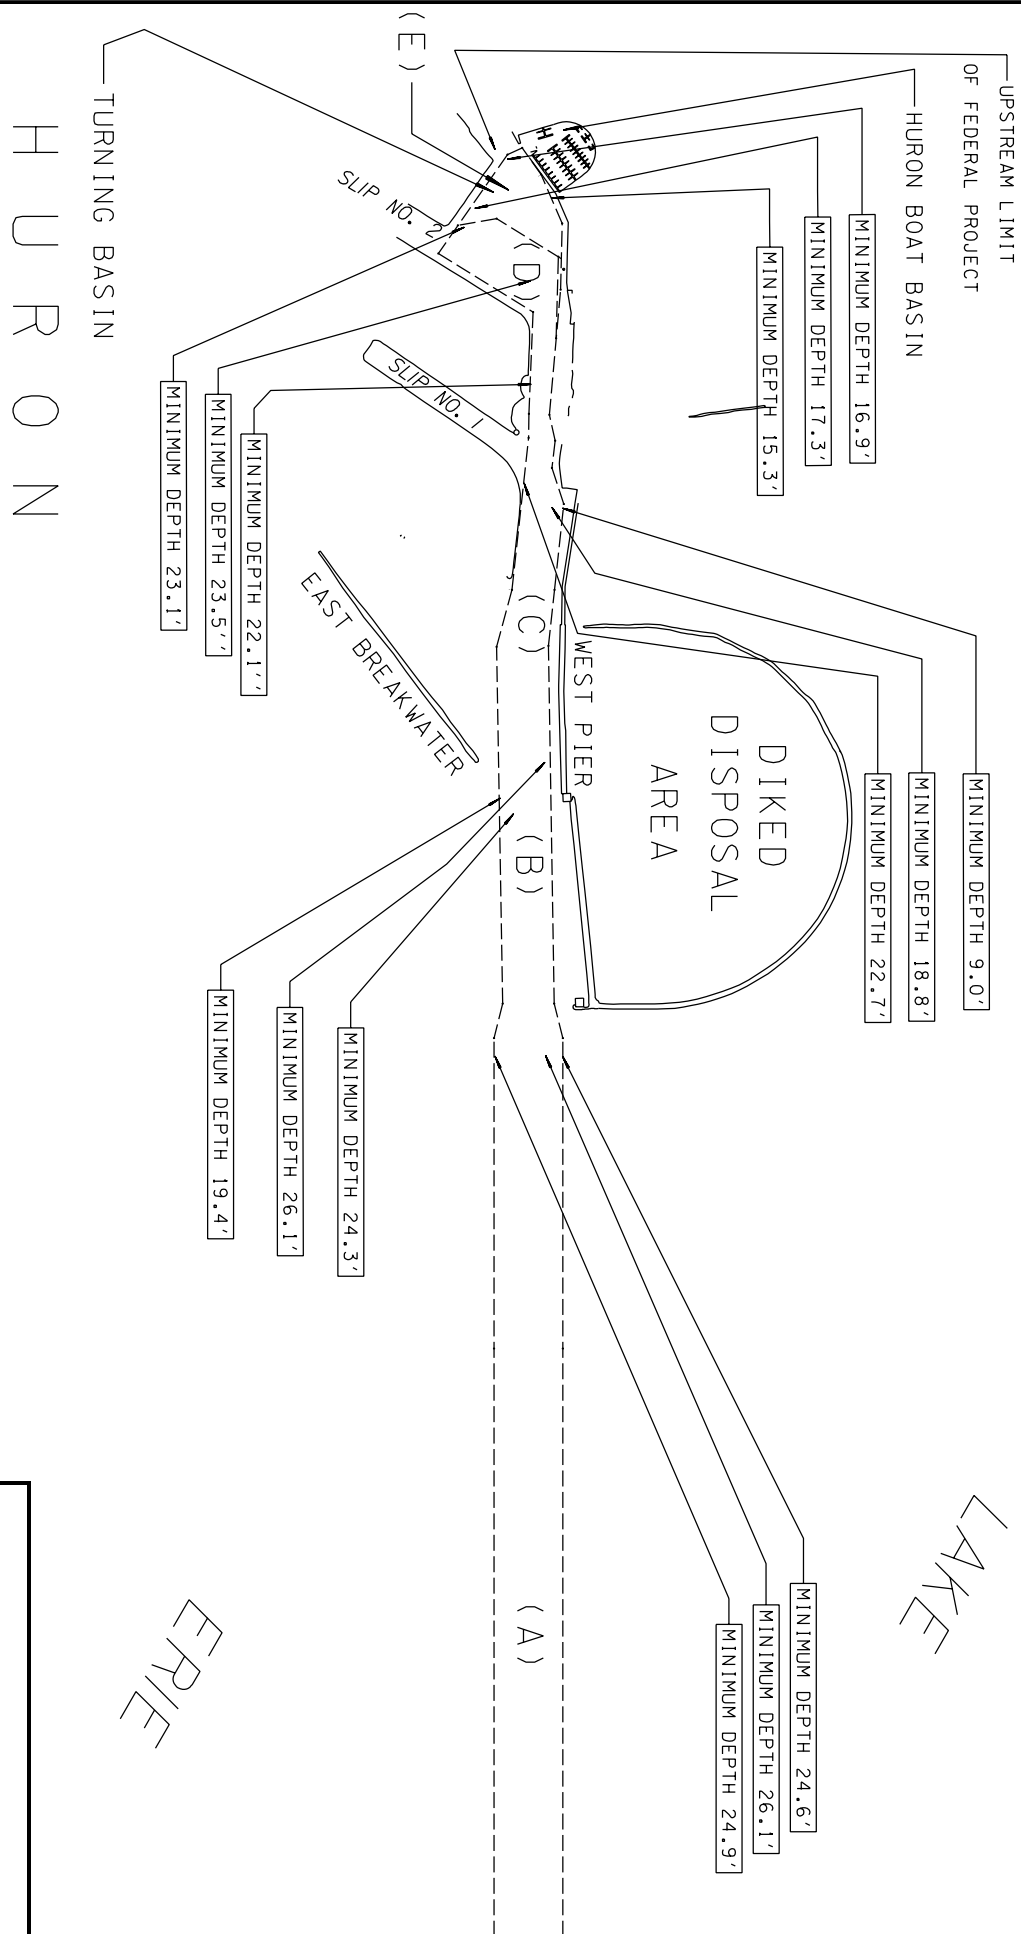

SCALE OF FEET

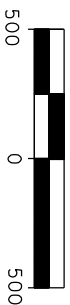

HURON HARBOR, OHIO

CHANNEL CONDITIONS

CORPS OF ENGINEERS, BUFFALO, N. Y.

